
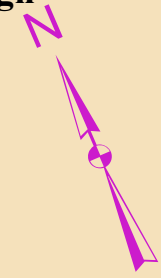


Black = 1 - 9 Feet
Red = 10 - 12 Feet
Blue > 12 Feet Deep

Grid = 250' x 250'

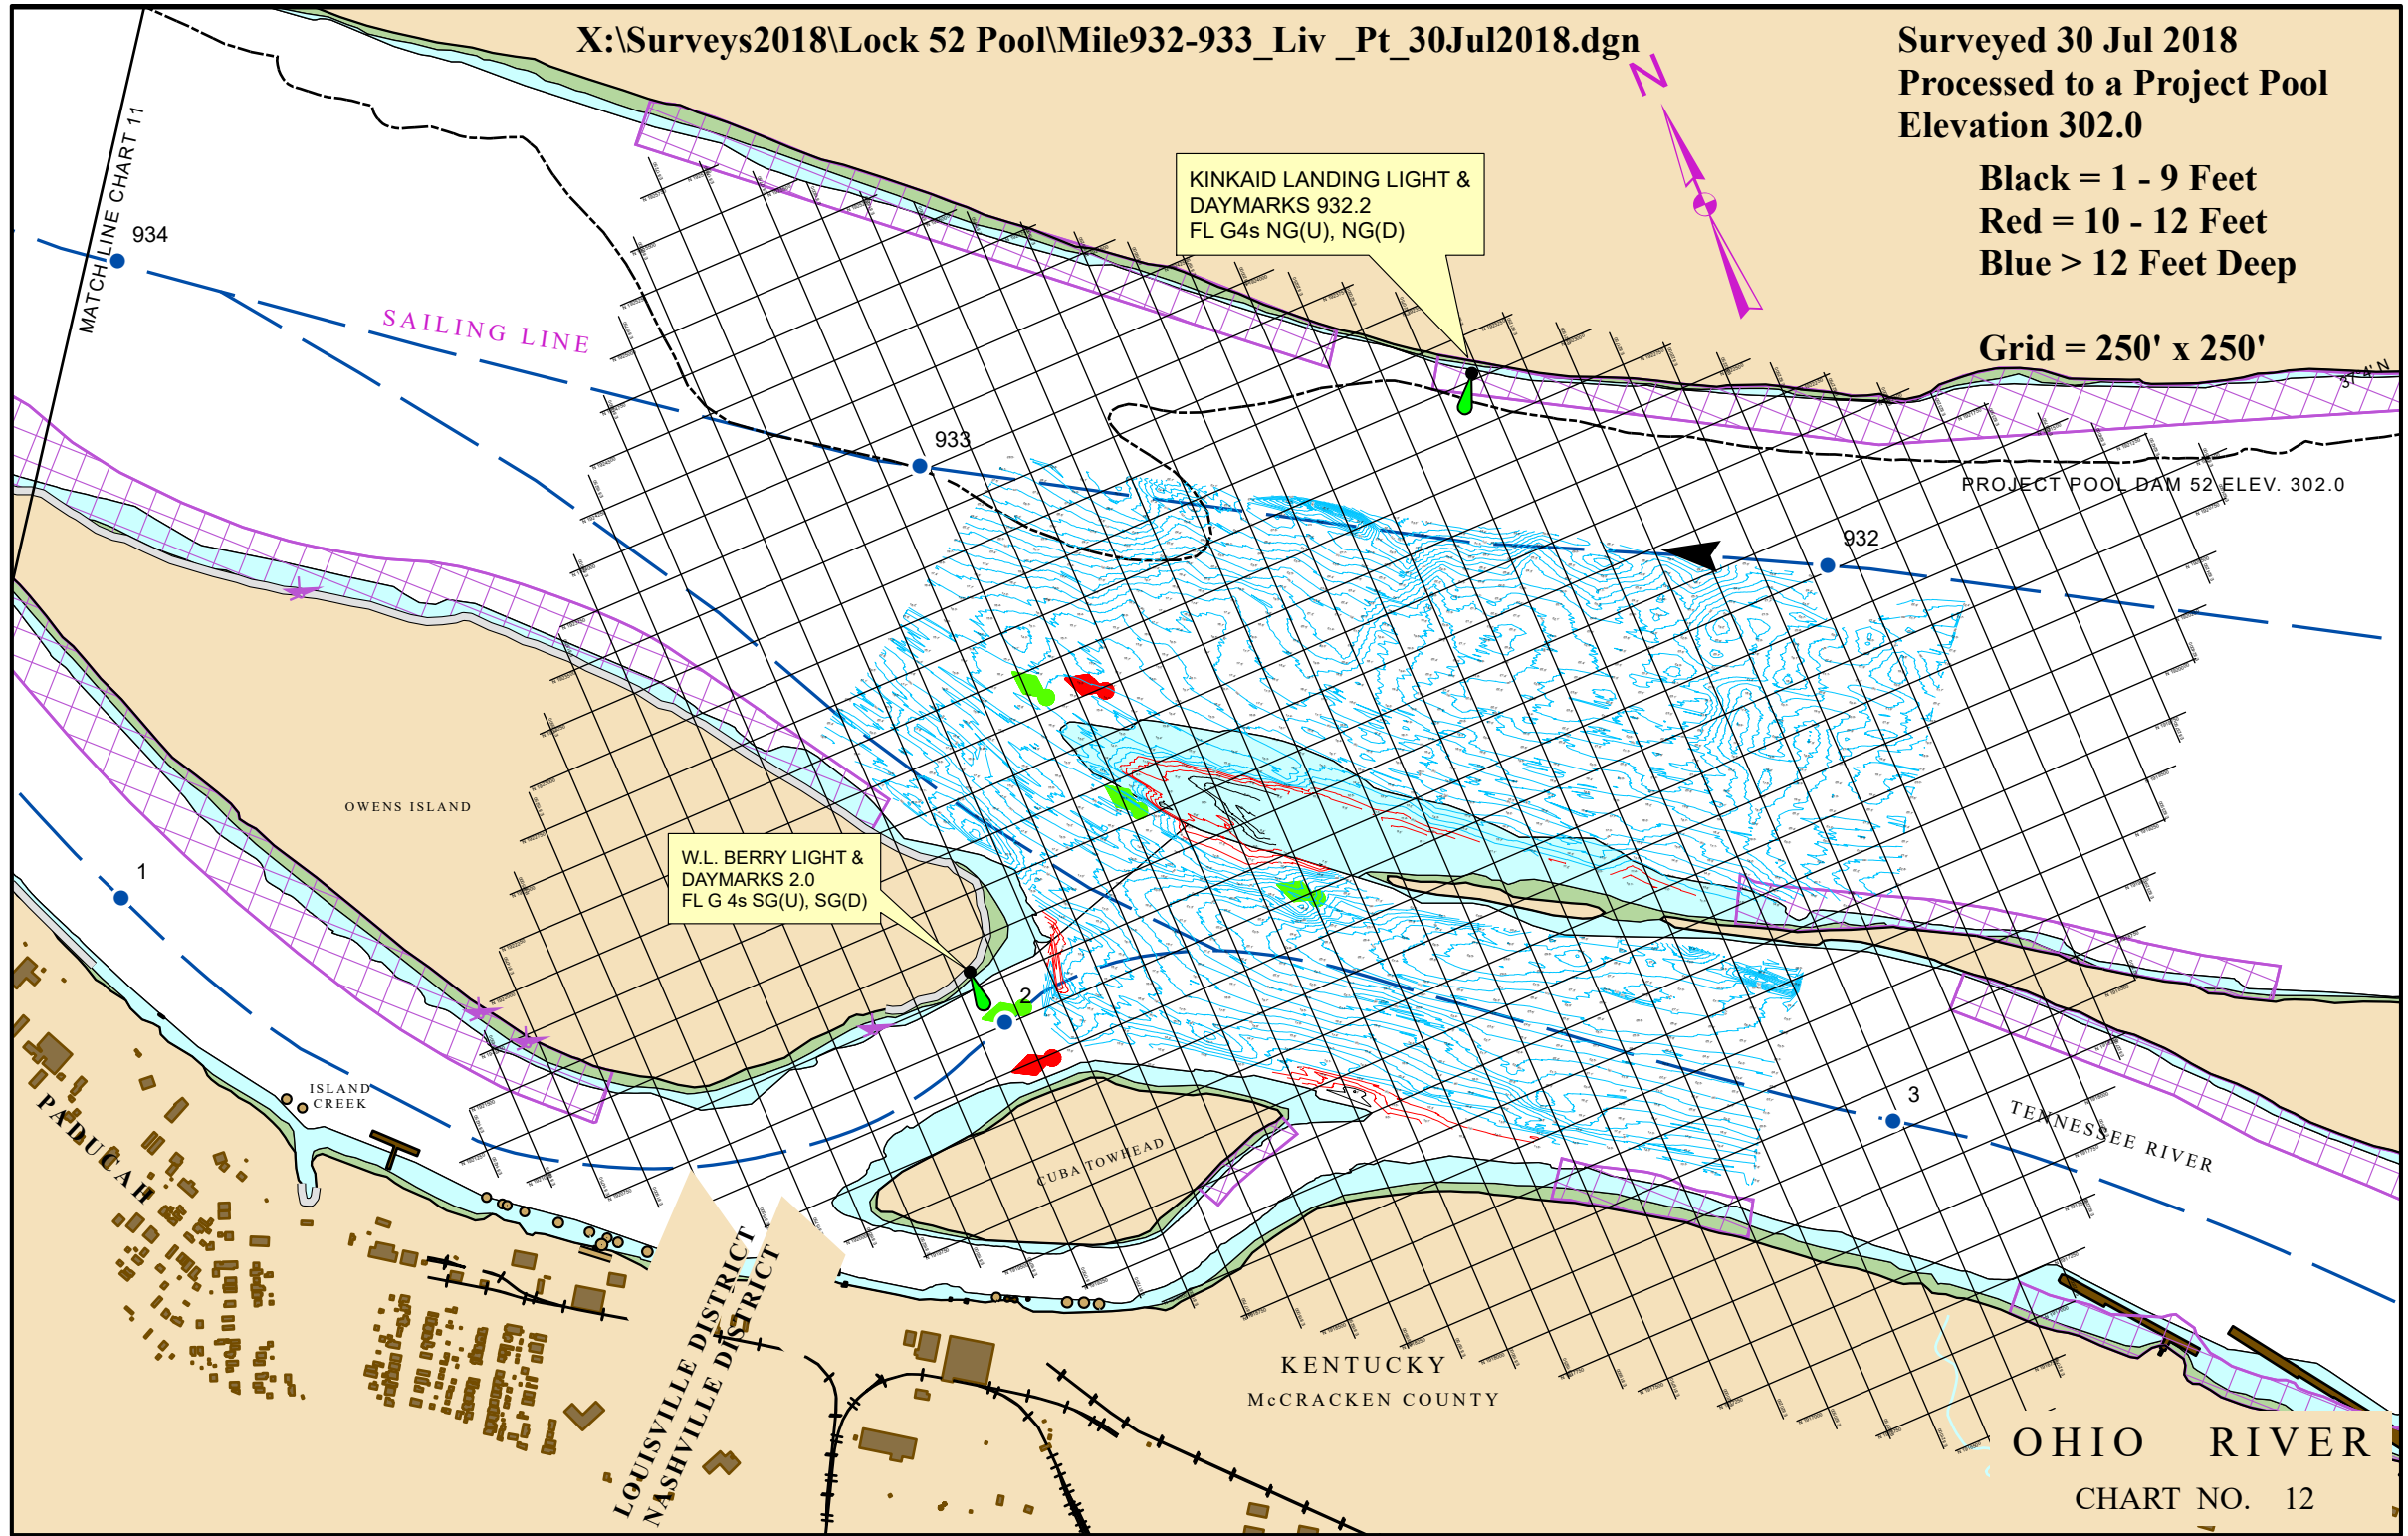

KINKAID LANDING LIGHT &
DAYMARKS 932.2
FL G4s NG(U), NG(D)

W.L. BERRY LIGHT &
DAYMARKS 2.0
FL G4s SG(U), SG(D)

PROJECT POOL DAM 52 ELEV. 302.0

OHIO RIVER

KENTUCKY
McCRACKEN COUNTY