


Black = 1 - 9 Feet  
Red = 10 - 12 Feet  
Blue > 12 Feet Deep


Grid = 250' x 250'

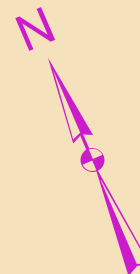

KINKAID LANDING LIGHT &  
DAYMARKS 932.2  
FL G4s NG(U), NG(D)

W.L. BERRY LIGHT &  
DAYMARKS 2.0  
FL G 4s SG(U), SG(D)

PROJECT POOL DAM 52 ELEV. 302.0

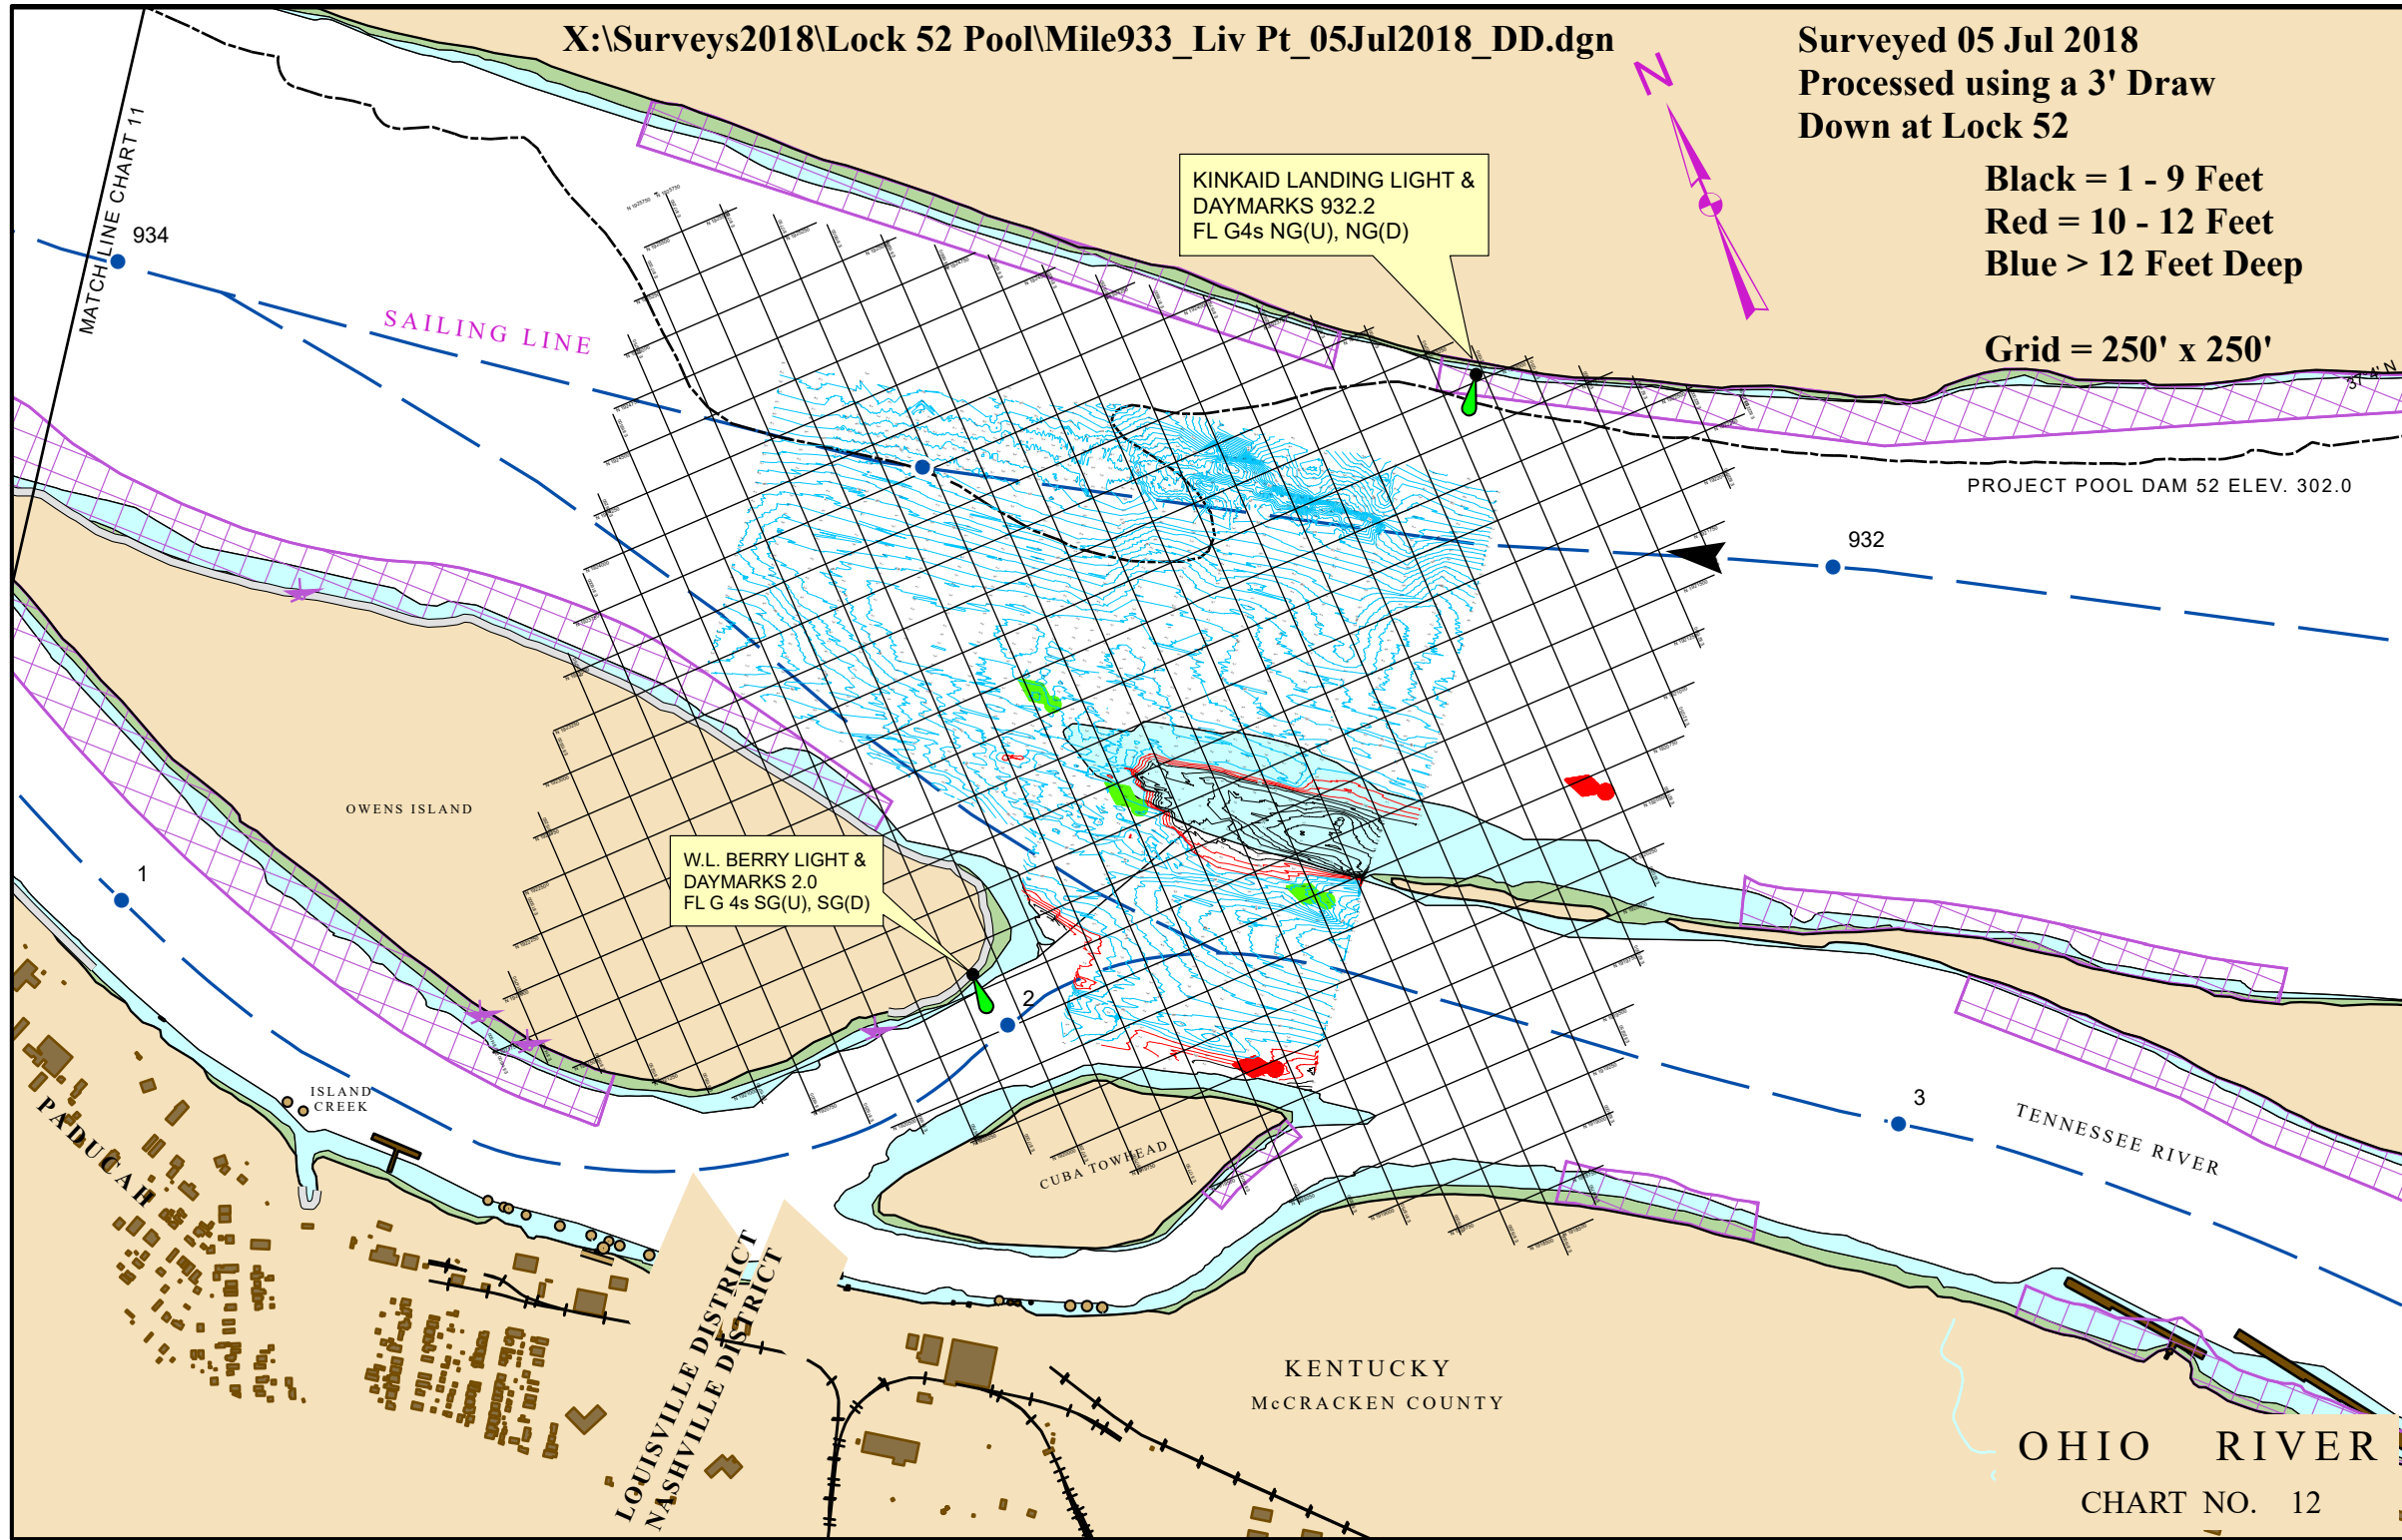

KENTUCKY  
McCRACKEN COUNTY