


Black = 1 - 9 Feet
Red = 10 - 12 Feet
Blue > 12 Feet Deep

Grid = 250' x 250'

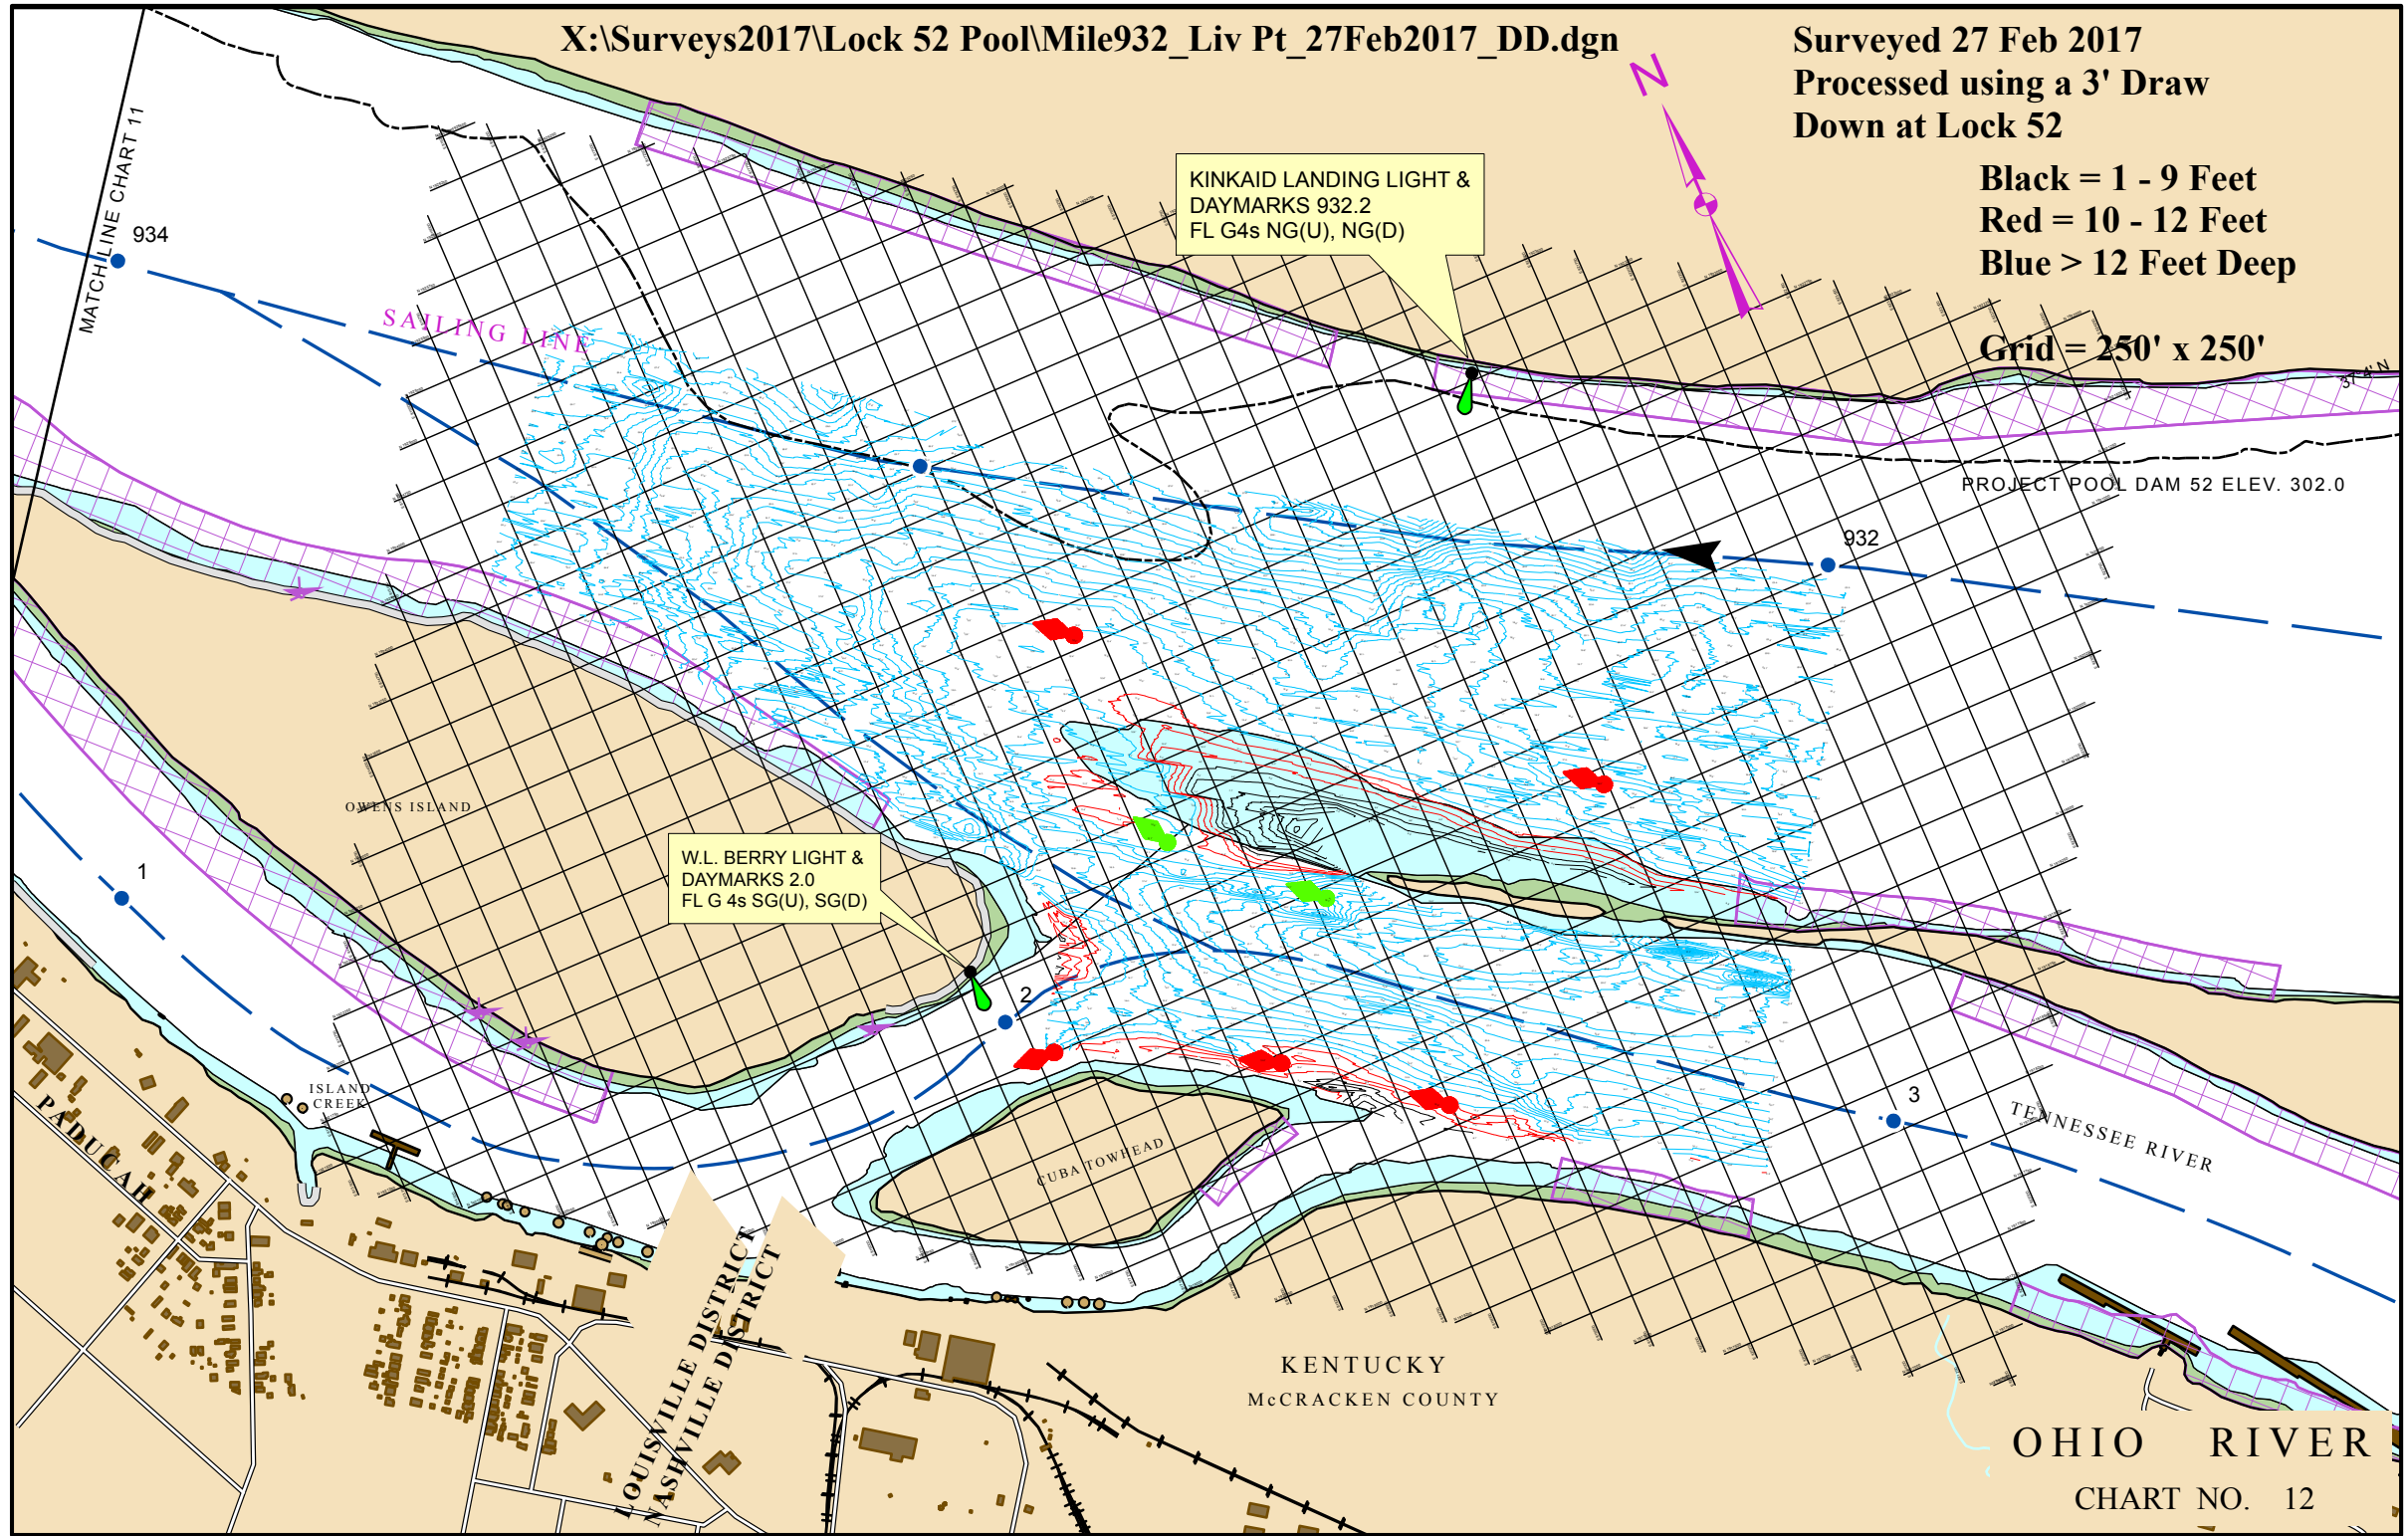

PROJECT POOL DAM 52 ELEV. 302.0

W.L. BERRY LIGHT &
DAYMARKS 2.0
FL G 4s SG(U), SG(D)

KINKAID LANDING LIGHT &
DAYMARKS 932.2
FL G4s NG(U), NG(D)

MATCHLINE CHART 11
934

SAILING LINE

OWENS ISLAND

ISLAND CREEK

CUBA TOWHEAD

TENNESSEE RIVER

KENTUCKY
McCRACKEN COUNTY

OHIO RIVER

CHART NO. 12

LOUISVILLE DISTRICT
NASHVILLE DISTRICT