


ILLINOIS  
PULASKI CO.

FEDERAL MOORING CELLS  
TOP ELEV 320.0 WITH BUOYS ON TOP  
(CELLS WILL GO UNDER WATER WITH A CAIRO GAGE OF 49.5)

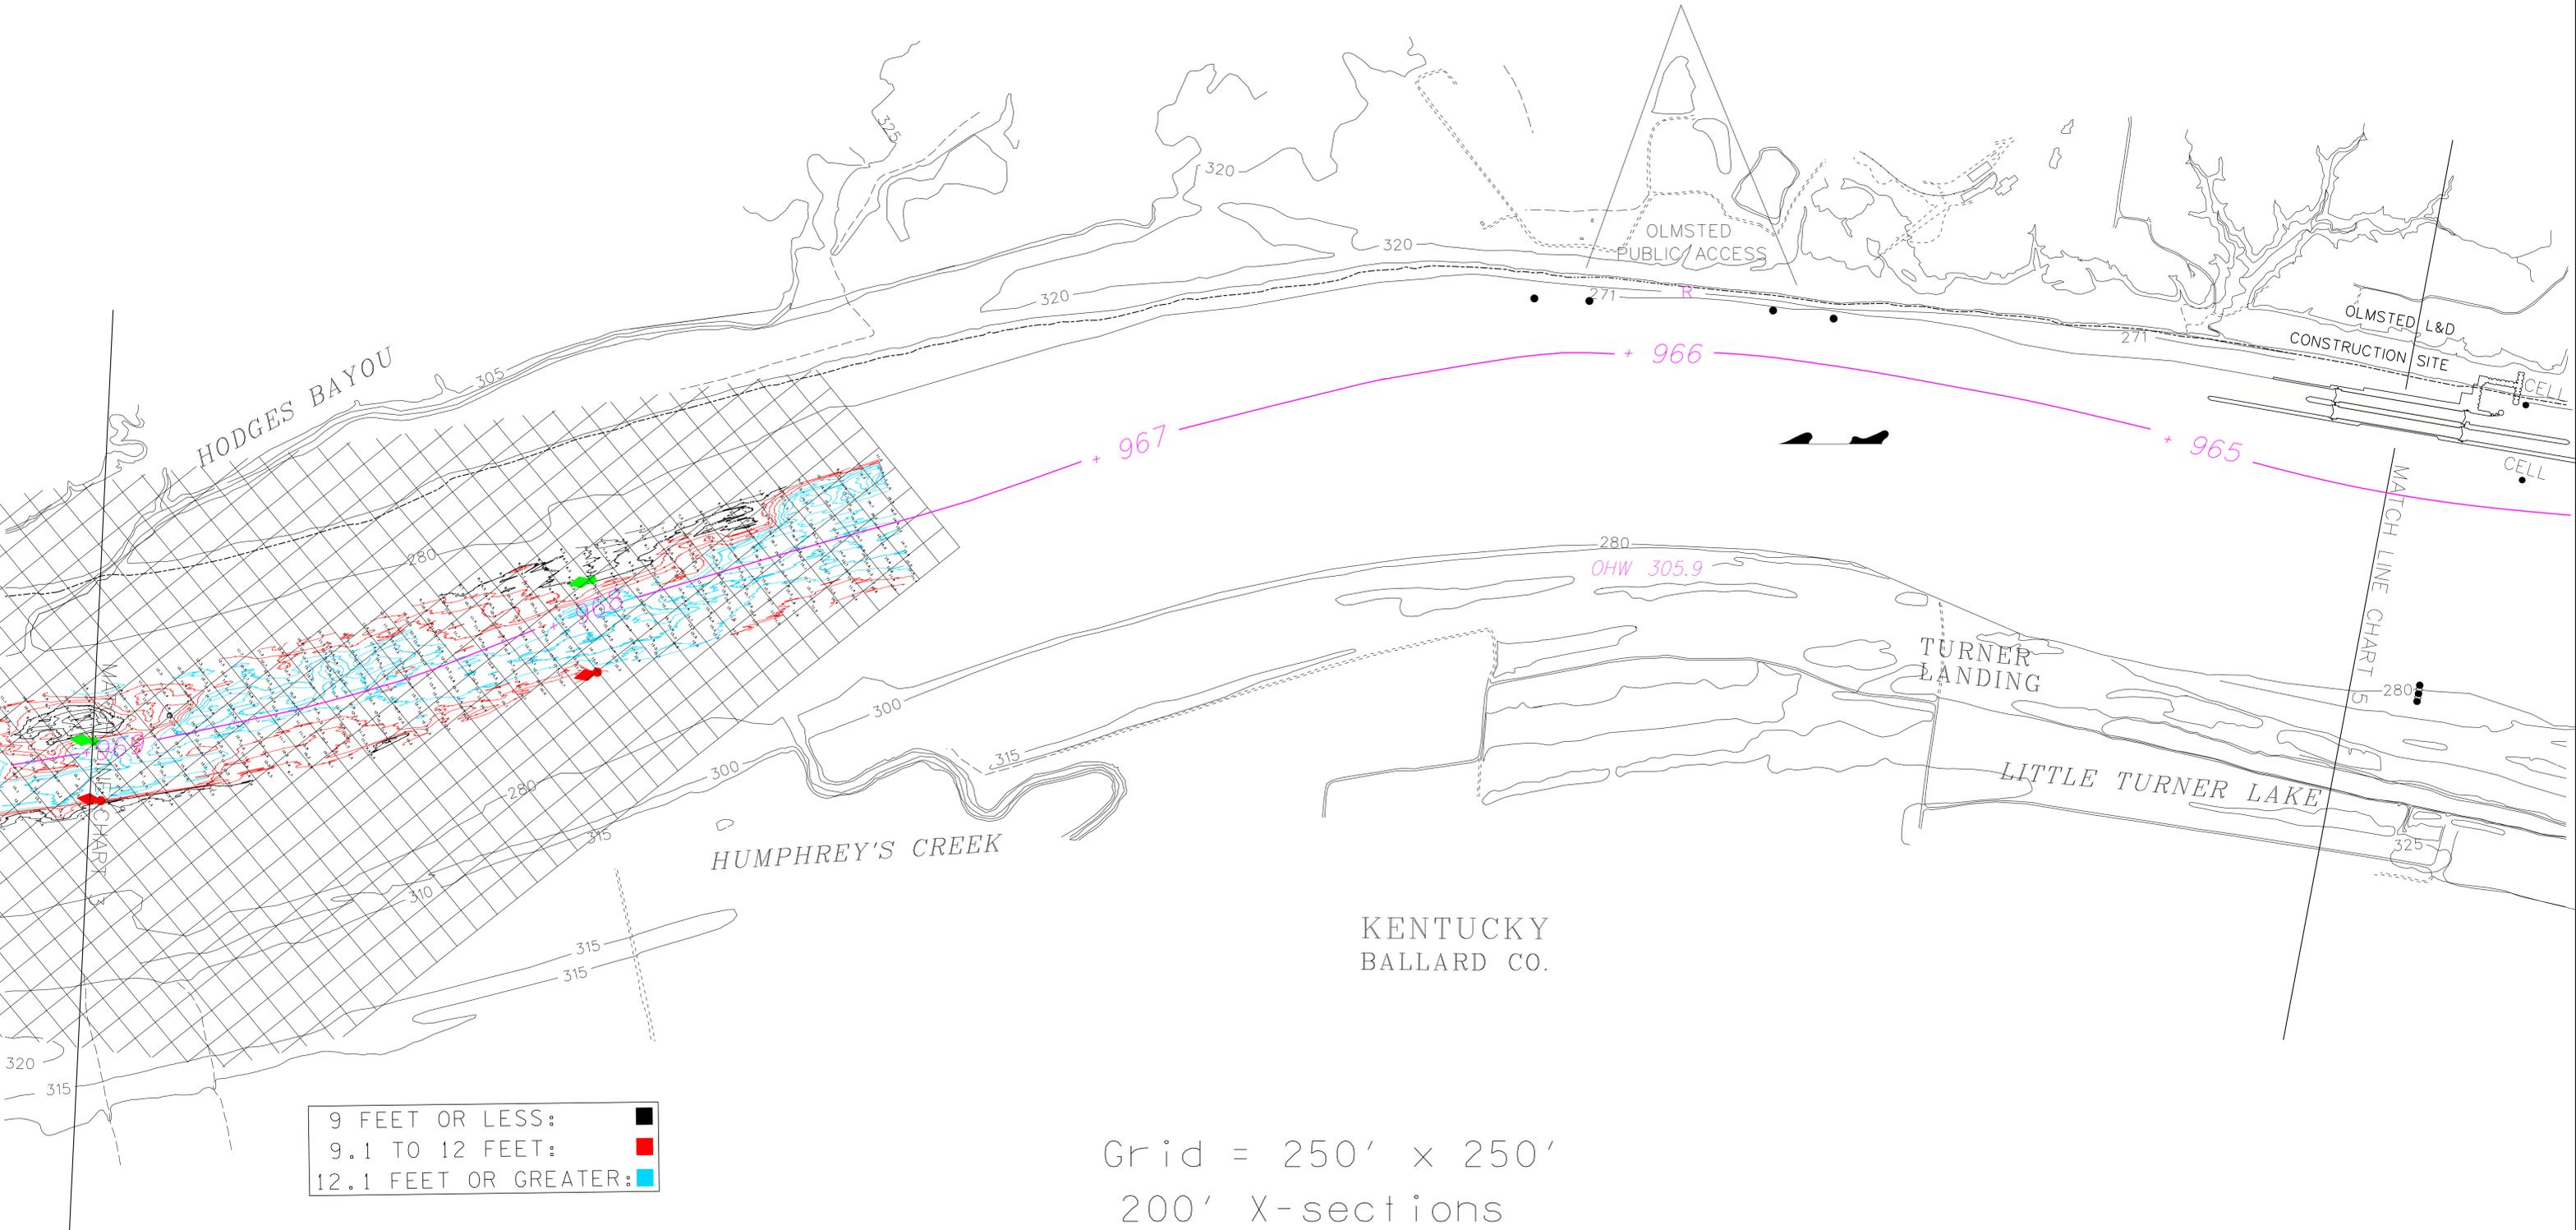

9 FEET OR LESS:	■
9.1 TO 12 FEET:	■
12.1 FEET OR GREATER:	■

Grid = 250' x 250'  
200' X-sections  
12 Sept 2007



NOTE: IMPROVED CHANNEL AT MOUND CITY BAR IS DREDGED TO PROVIDE 9' PROJECT DEPTH AT AN EXPECTED MINIMUM STAGE OF 7.5' ON CAIRO GAGE AND 7.3' ON LOWER GAGE AT DAM 53.

Processed to 7.5 on Cairo