


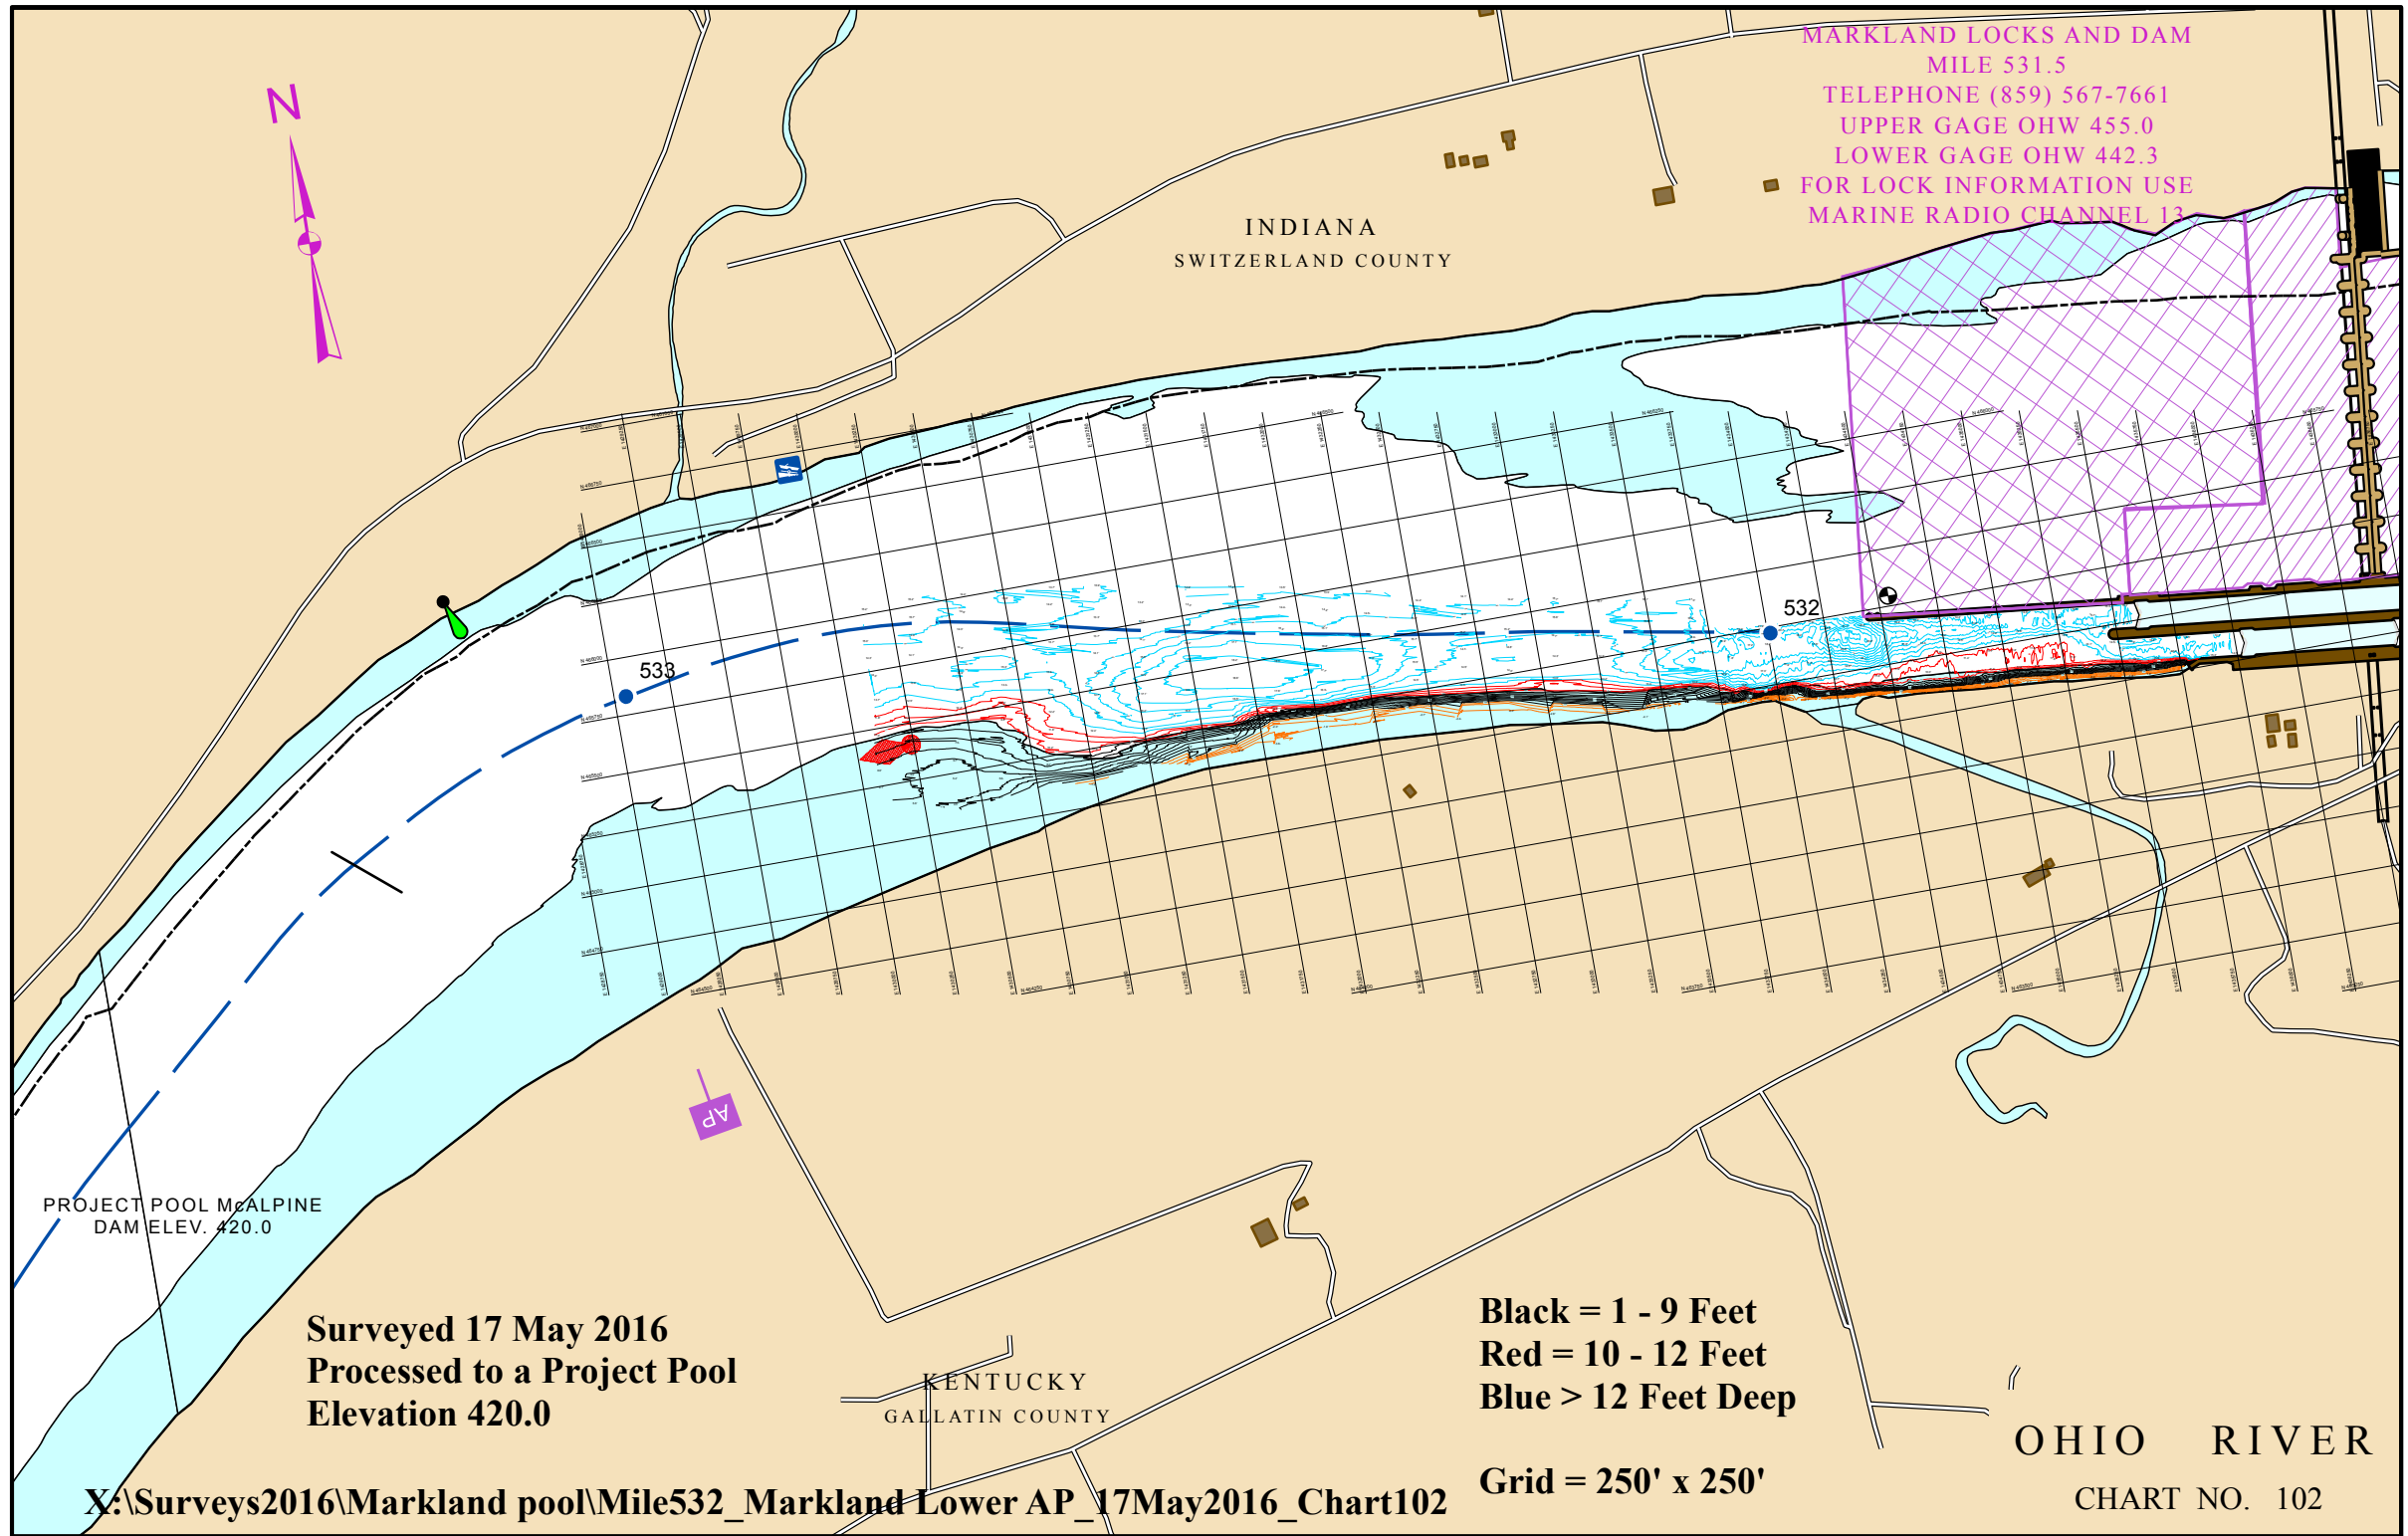

MARKLAND LOCKS AND DAM  
 MILE 531.5  
 TELEPHONE (859) 567-7661  
 UPPER GAGE OHW 455.0  
 LOWER GAGE OHW 442.3  
 FOR LOCK INFORMATION USE  
 MARINE RADIO CHANNEL 13

INDIANA  
 SWITZERLAND COUNTY



PROJECT POOL McALPINE  
 DAM ELEV. 420.0

**Surveyed 17 May 2016  
 Processed to a Project Pool  
 Elevation 420.0**

**Black = 1 - 9 Feet  
 Red = 10 - 12 Feet  
 Blue > 12 Feet Deep**

**Grid = 250' x 250'**

KENTUCKY  
 GALLATIN COUNTY

**OHIO RIVER**

CHART NO. 102

X:\Surveys2016\Markland pool\Mile532\_Markland Lower AP\_17May2016\_Chart102