



SALINE RIVER

ILLINOIS  
GALLATIN COUNTY

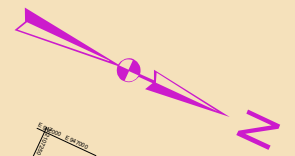

**Orange = Dry at Pool**  
**Black = 1 - 9 Feet**  
**Red = 10 - 12 Feet**  
**Blue > 12 Feet Deep**  
**Grid = 250' x 250'**

**Surveyed 12 May 2016**  
**Processed to a Project Pool**  
**Elevation 324.0**

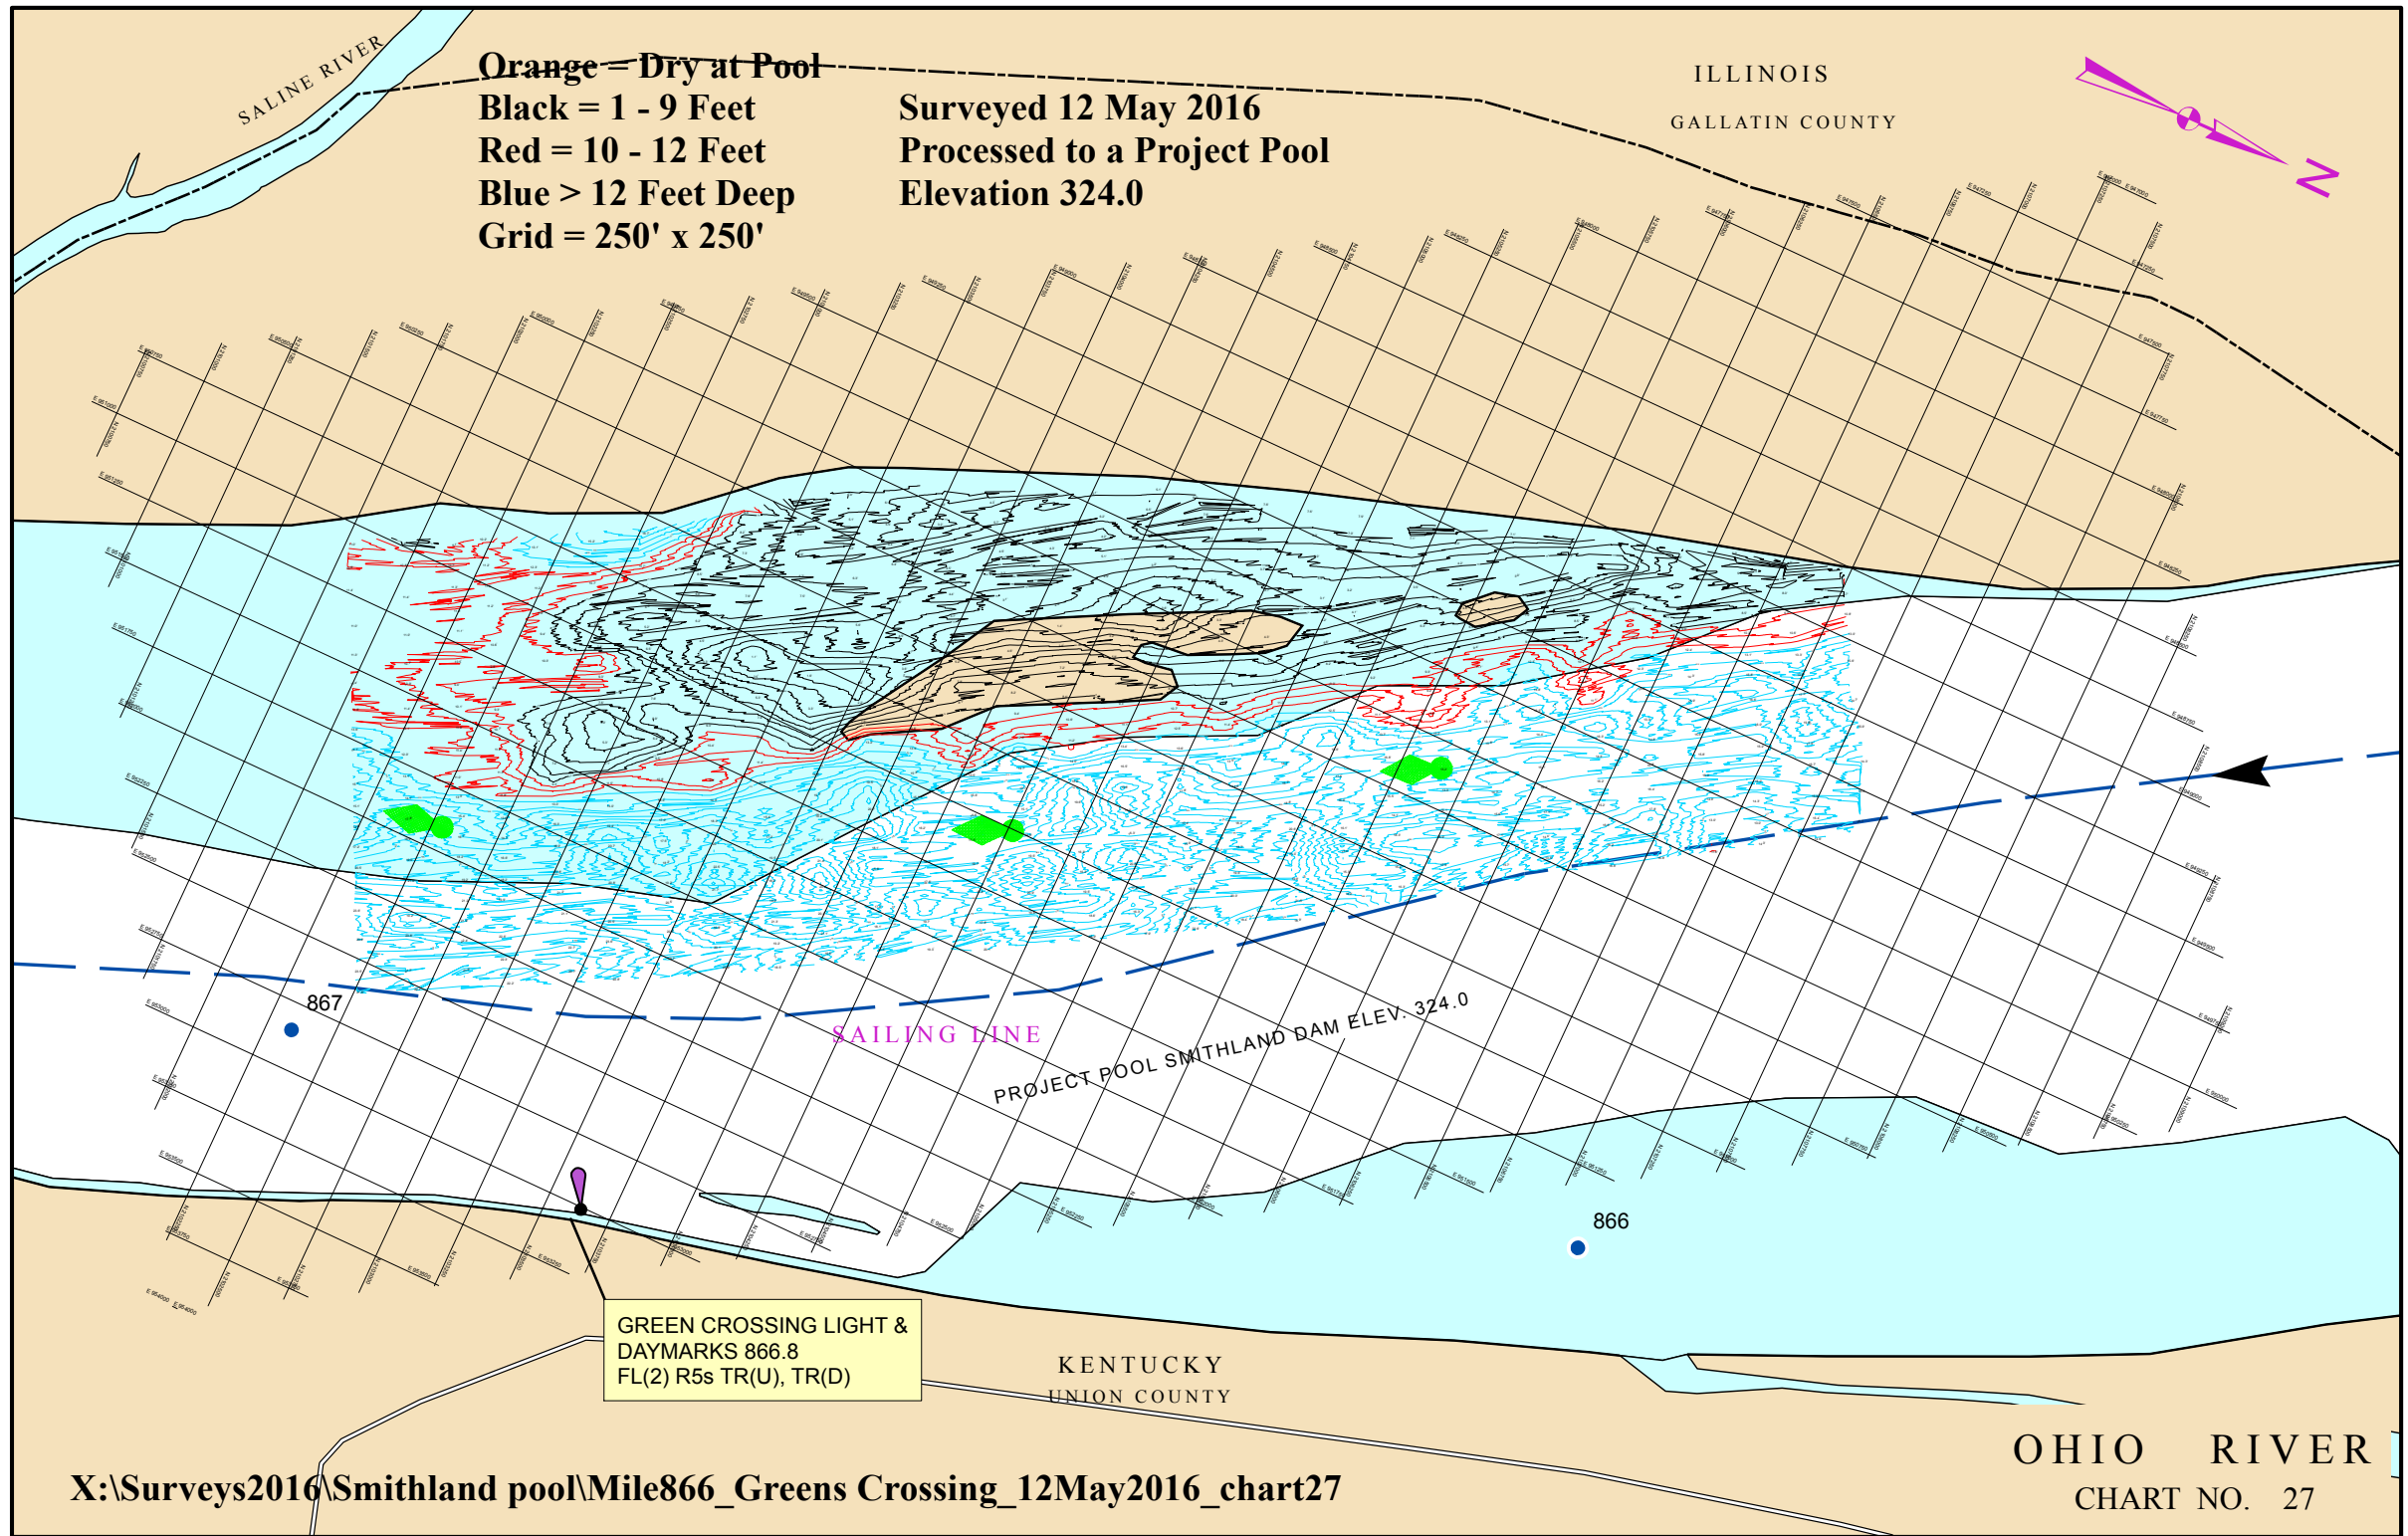

867

SAILING LINE

PROJECT POOL SMITHLAND DAM ELEV. 324.0

866

GREEN CROSSING LIGHT &  
DAYMARKS 866.8  
FL(2) R5s TR(U), TR(D)

KENTUCKY  
UNION COUNTY

OHIO RIVER  
CHART NO. 27

X:\Surveys2016\Smithland pool\Mile866\_Greens Crossing\_12May2016\_chart27