


- (A) IMI SOUTH (DELTA DIV.)
- (B) NATIONAL MAINTENANCE & REPAIRS
- (C) THREE RIVERS BOAT & BARGE
- (D) INGRAM MATERIALS CO.

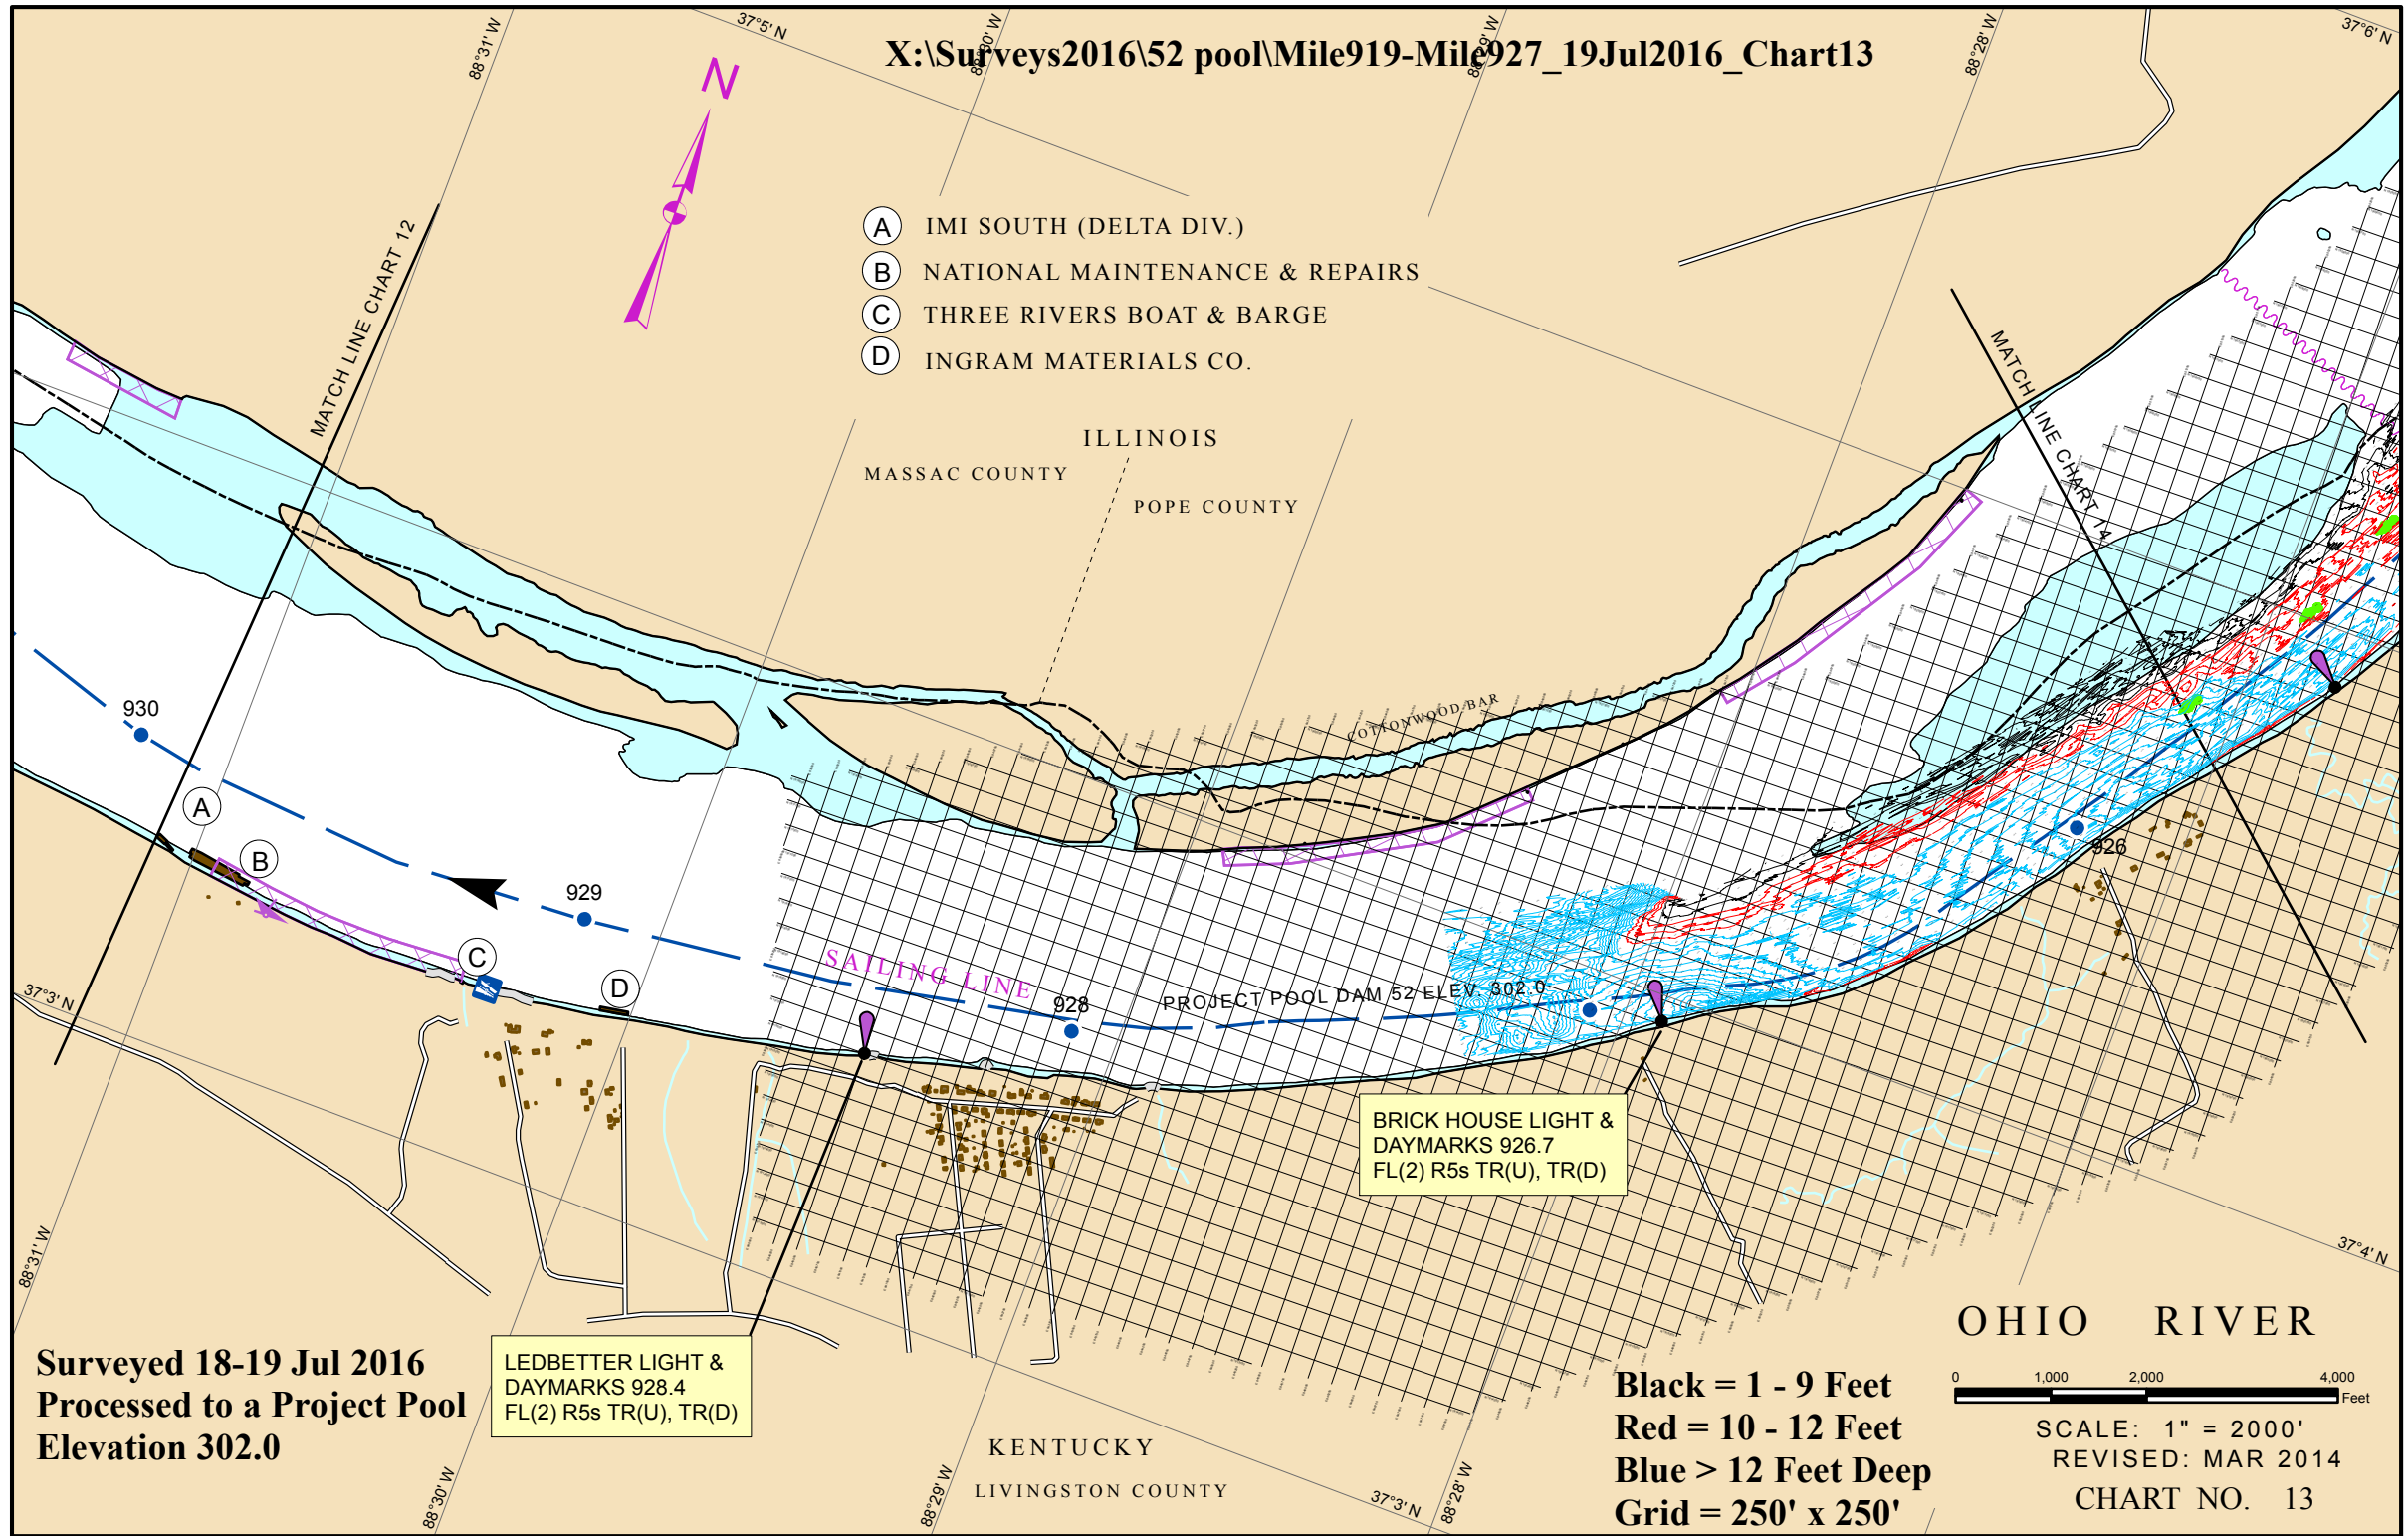

ILLINOIS
 MASSAC COUNTY POPE COUNTY

KENTUCKY
 LIVINGSTON COUNTY

BRICK HOUSE LIGHT &
 DAYMARKS 926.7
 FL(2) R5s TR(U), TR(D)

LEDBETTER LIGHT &
 DAYMARKS 928.4
 FL(2) R5s TR(U), TR(D)

Surveyed 18-19 Jul 2016
 Processed to a Project Pool
 Elevation 302.0

Black = 1 - 9 Feet
Red = 10 - 12 Feet
Blue > 12 Feet Deep
Grid = 250' x 250'

OHIO RIVER
 0 1,000 2,000 4,000 Feet
 SCALE: 1" = 2000'
 REVISED: MAR 2014
 CHART NO. 13