


Surveyed 11 Jul 2017
Processed to a Project Pool
Elevation 324.0

Orange = Dry at Pool
Black = 1 - 9 Feet
Red = 10 - 12 Feet
Blue > 12 Feet Deep
Grid = 250' x 250'

ILLINOIS
GALLATIN COUNTY

KENTUCKY
UNION COUNTY


OHIO RIVER

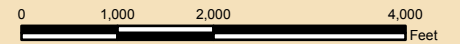

SCALE: 1" = 2000'
REVISED: MAR 2014

CHART NO. 30

X:\Surveys2017\Smithland pool\Mile852-855_Raliegh Bar_11Jul2017_chart30

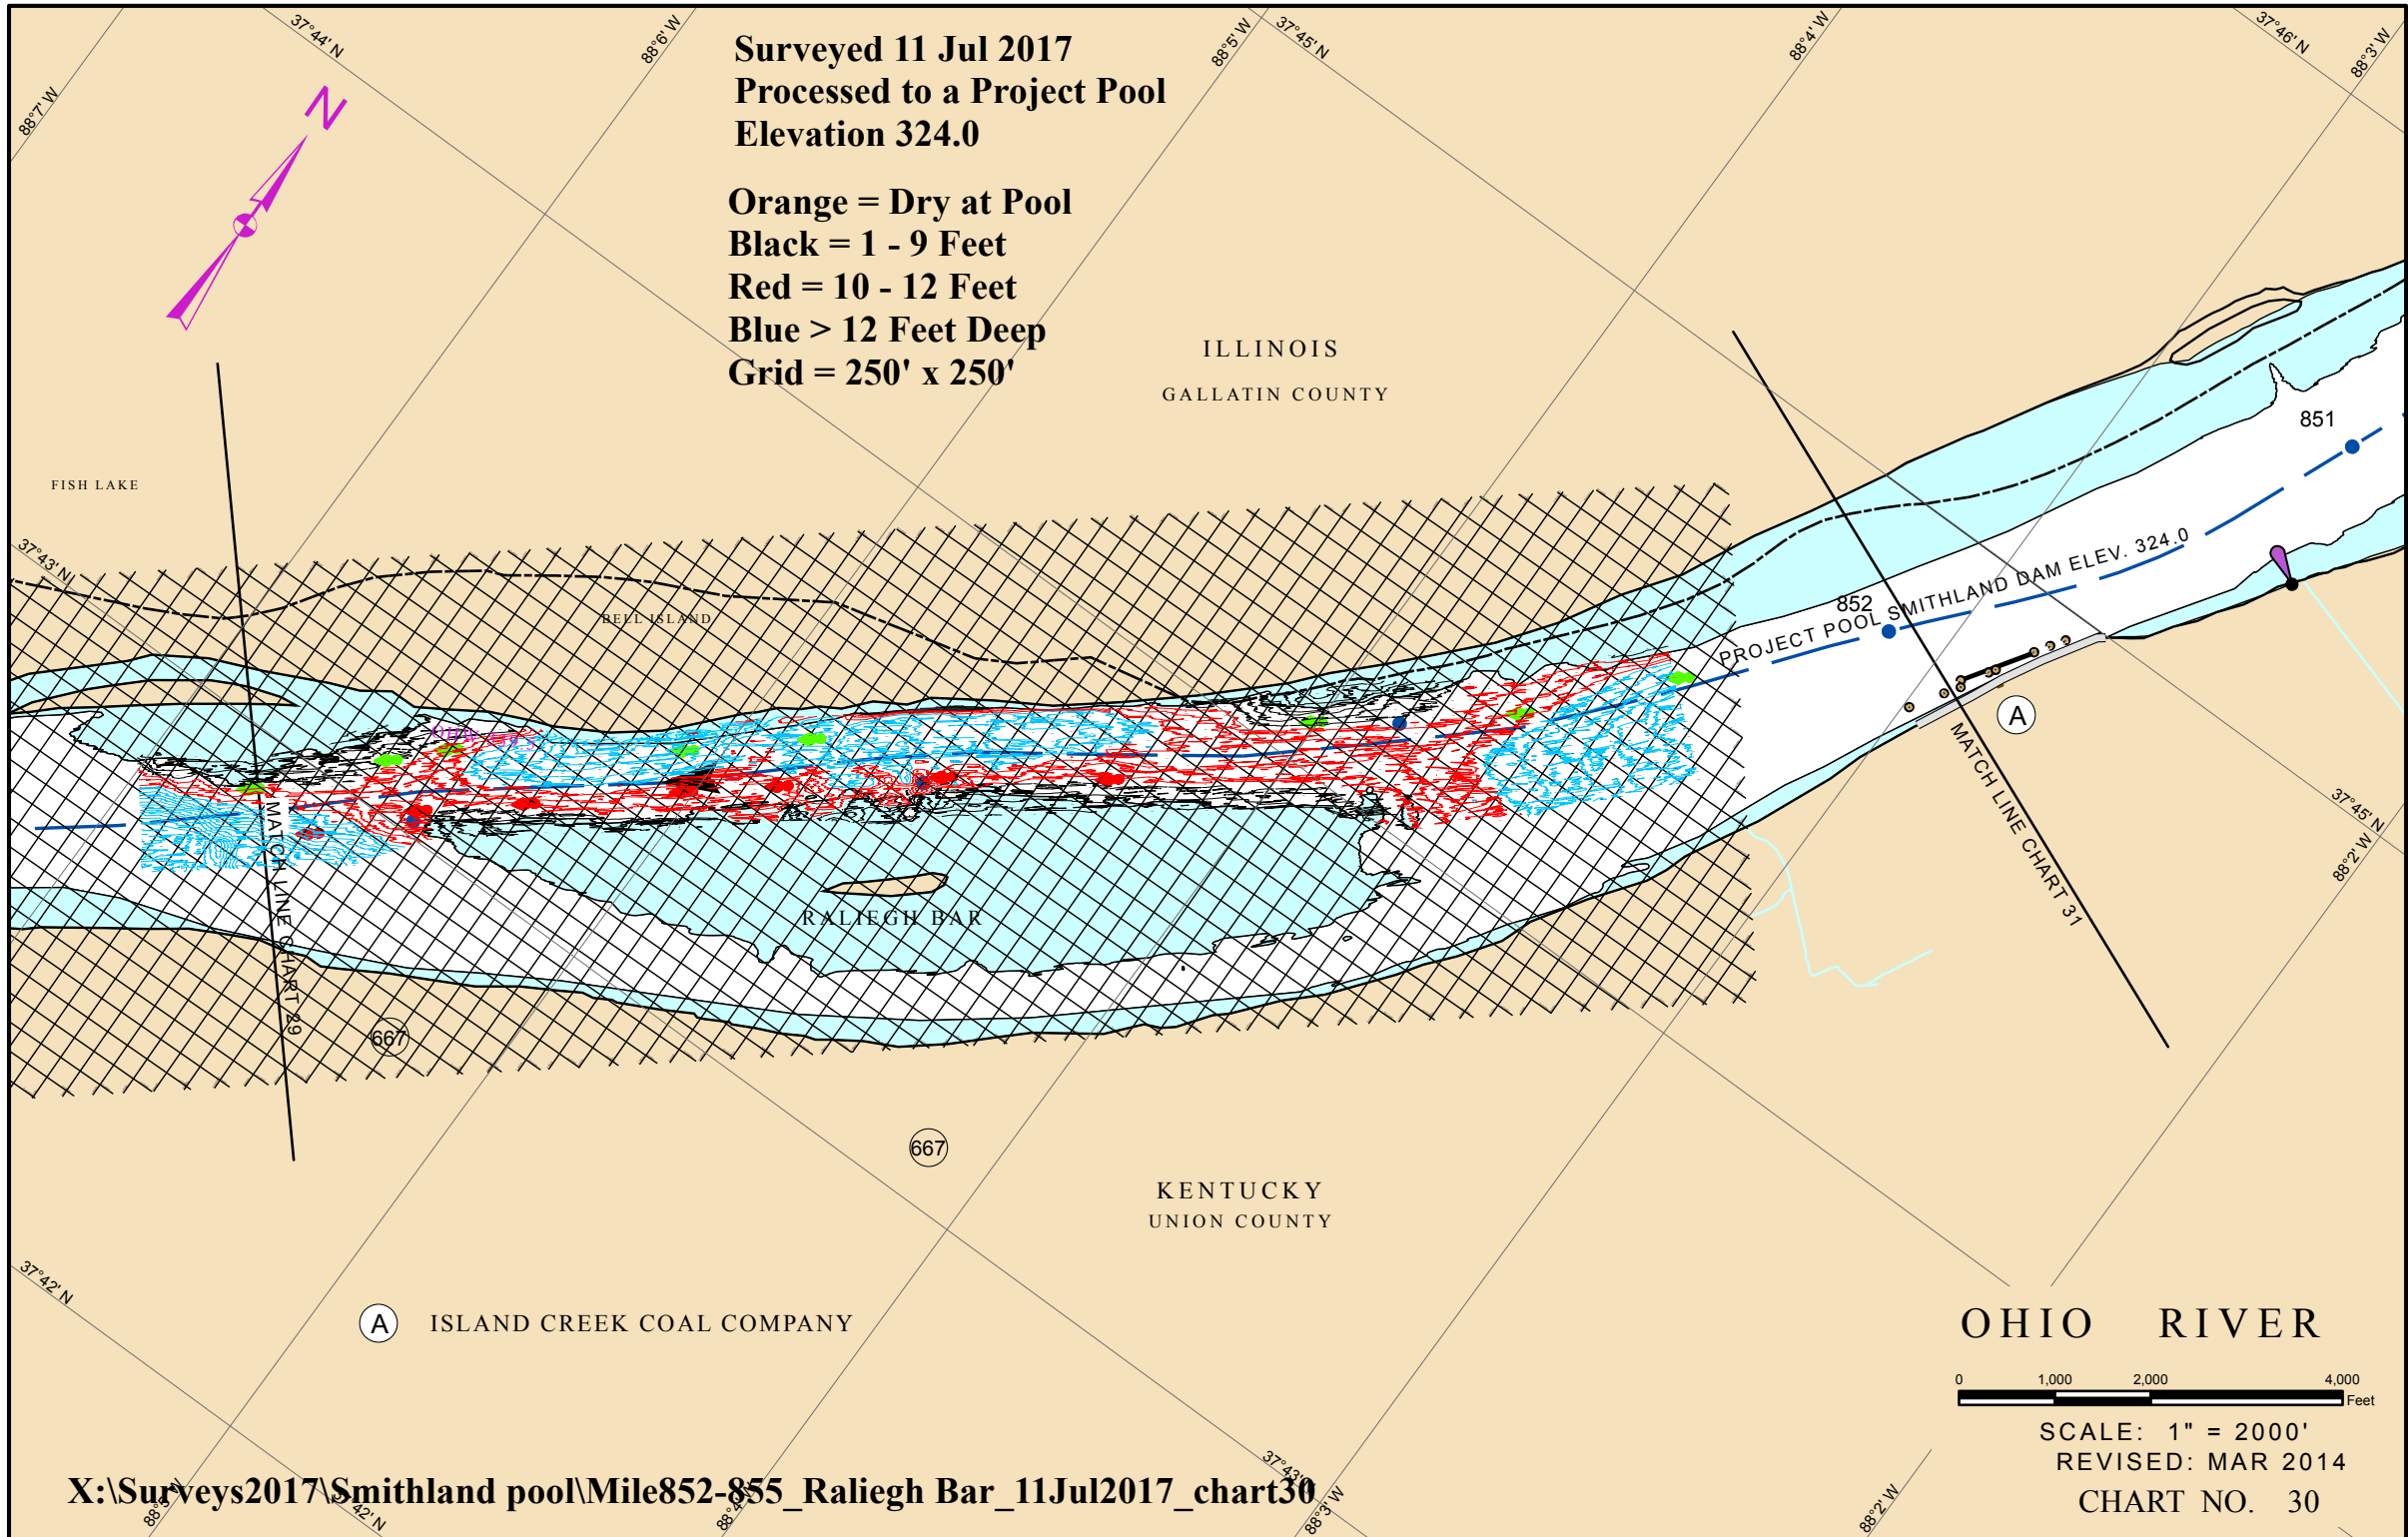

(A) ISLAND CREEK COAL COMPANY

(667)

(667)

851

852

PROJECT POOL SMITHLAND DAM ELEV. 324.0

(A)

MATCH LINE CHART 31

MATCH LINE CHART 29

FISH LAKE

REEL ISLAND

RALIEGH BAR